


# BREST




EICHE  
OAK  
CHÊNE  
EIK  
QUERCIA

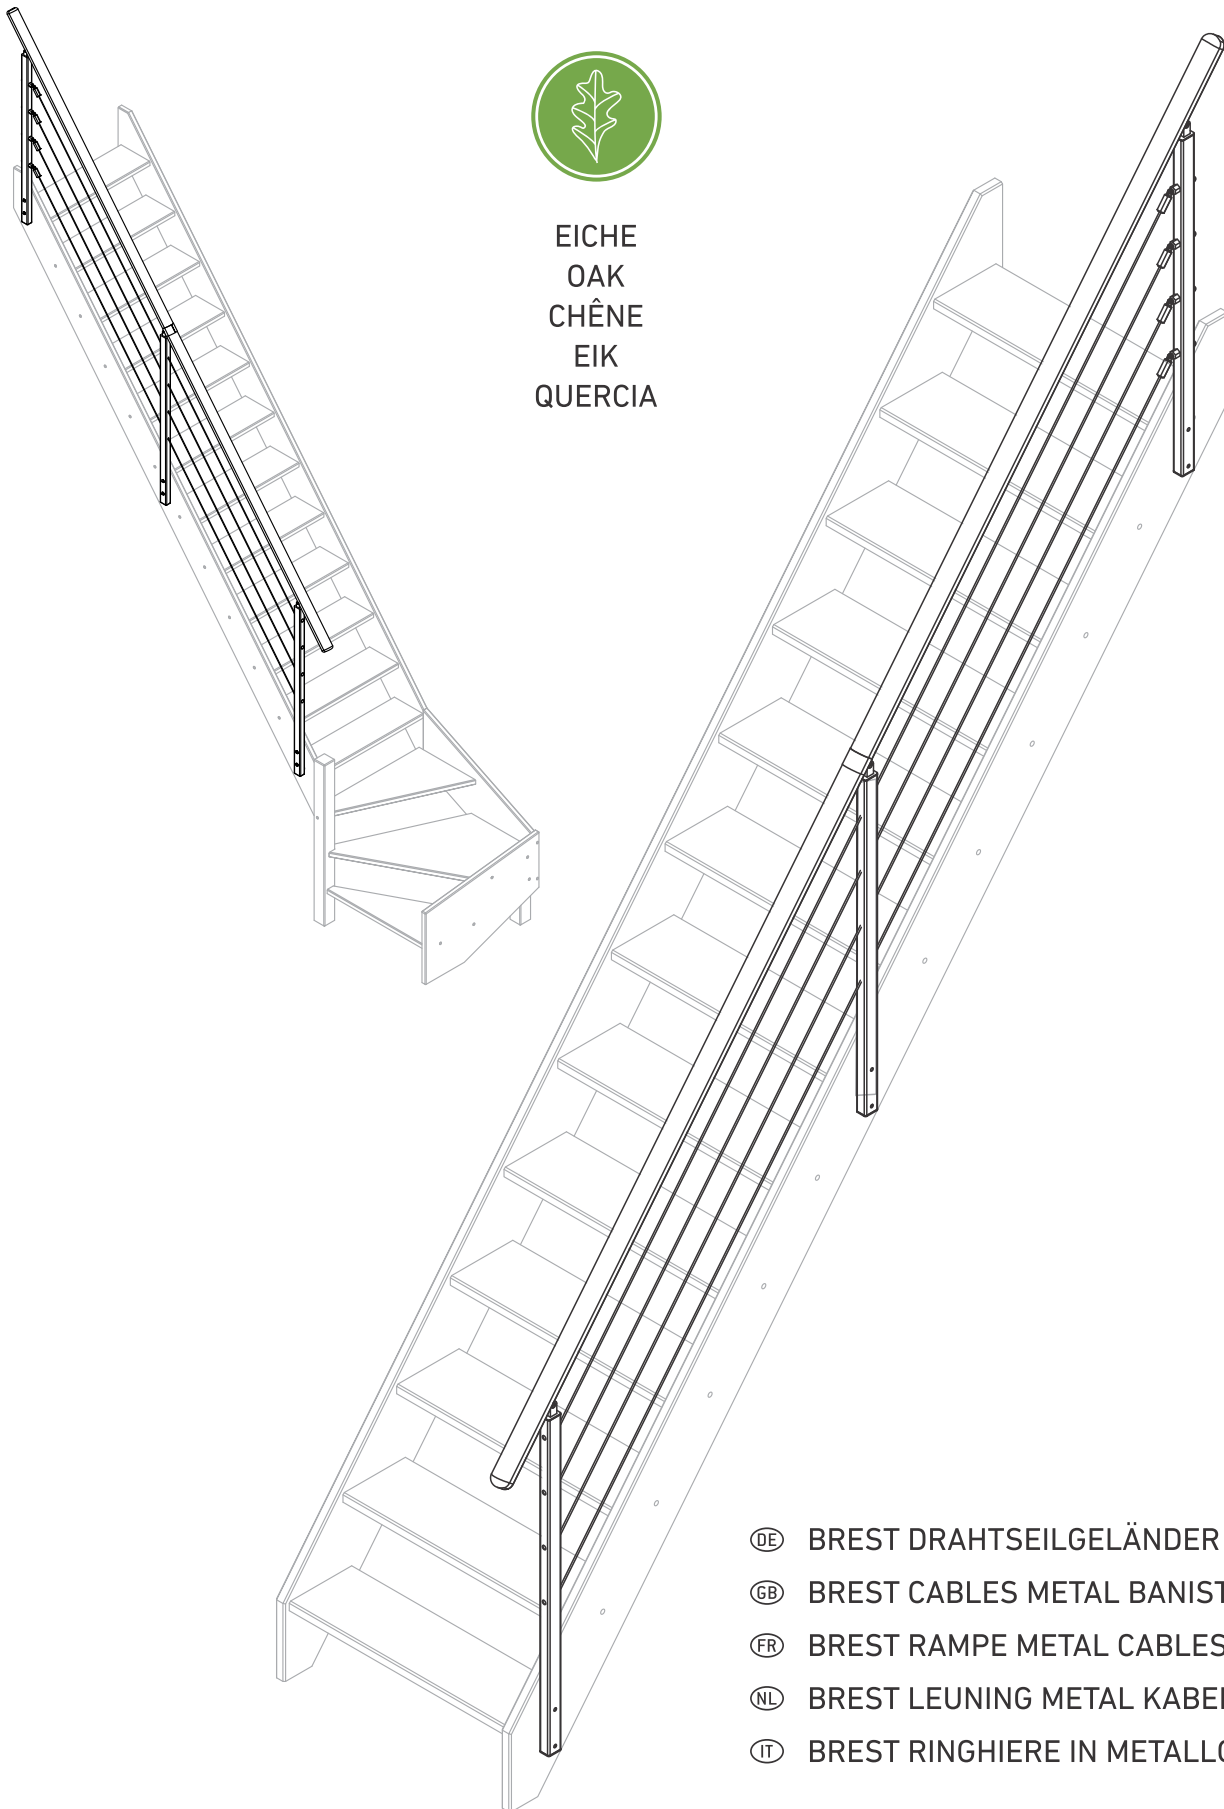


- ⒹE BREST DRAHTSEILGELÄNDER METALL
- ⒼB BREST CABLES METAL BANISTER
- ⒻR BREST RAMPE METAL CABLES
- ⒼL BREST LEUNING METAL KABELS
- ⒾT BREST RINGHIERE IN METALLO CON CAVI

01 x1 30x40x960 	02 x1 30x40x960 	03 x1 30x40x960 	04 x2 40x50x1815 	05 x4 M6 	06 x4 Ø10x16 	07 x8 Ø5x6 	08 x4 Ø4 x3500 	09 x4 M6x55 
				10 x2 20x30x100 	11 x4 12x42 	12 x4 17x40 	13 x4 Ø14x10 	14 x3 M6x20 
15 x1 20x30x490 	16 x1 45x50x55 	17 x6 Ø20x74 M8 	18 x10 Ø4x25 	19 x6 M8 				

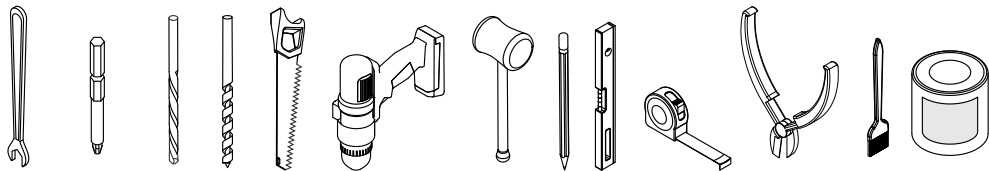


13 Ph2/3 Ø8 Ø4  
15 Pz2/3  
17


**1**

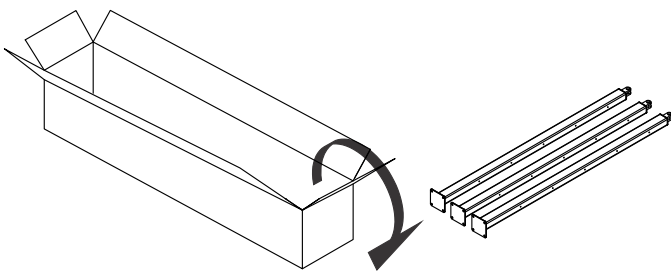


**2**

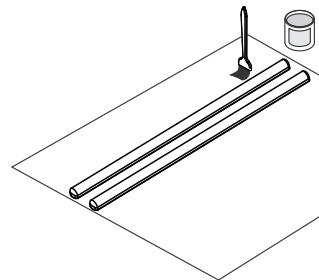


**4 A**

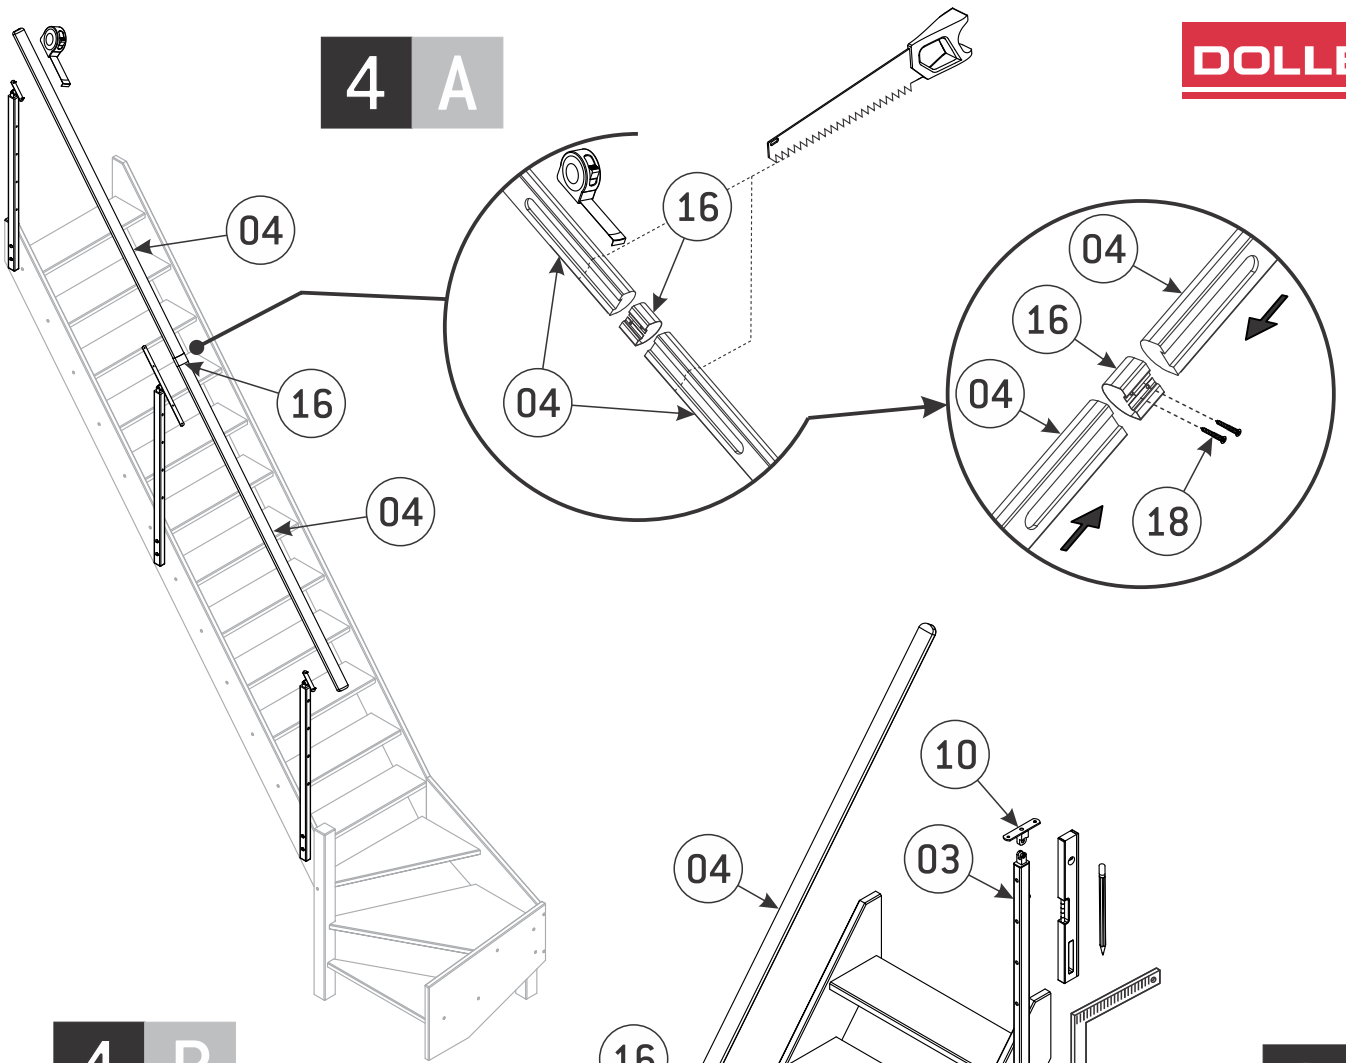


**4 B**

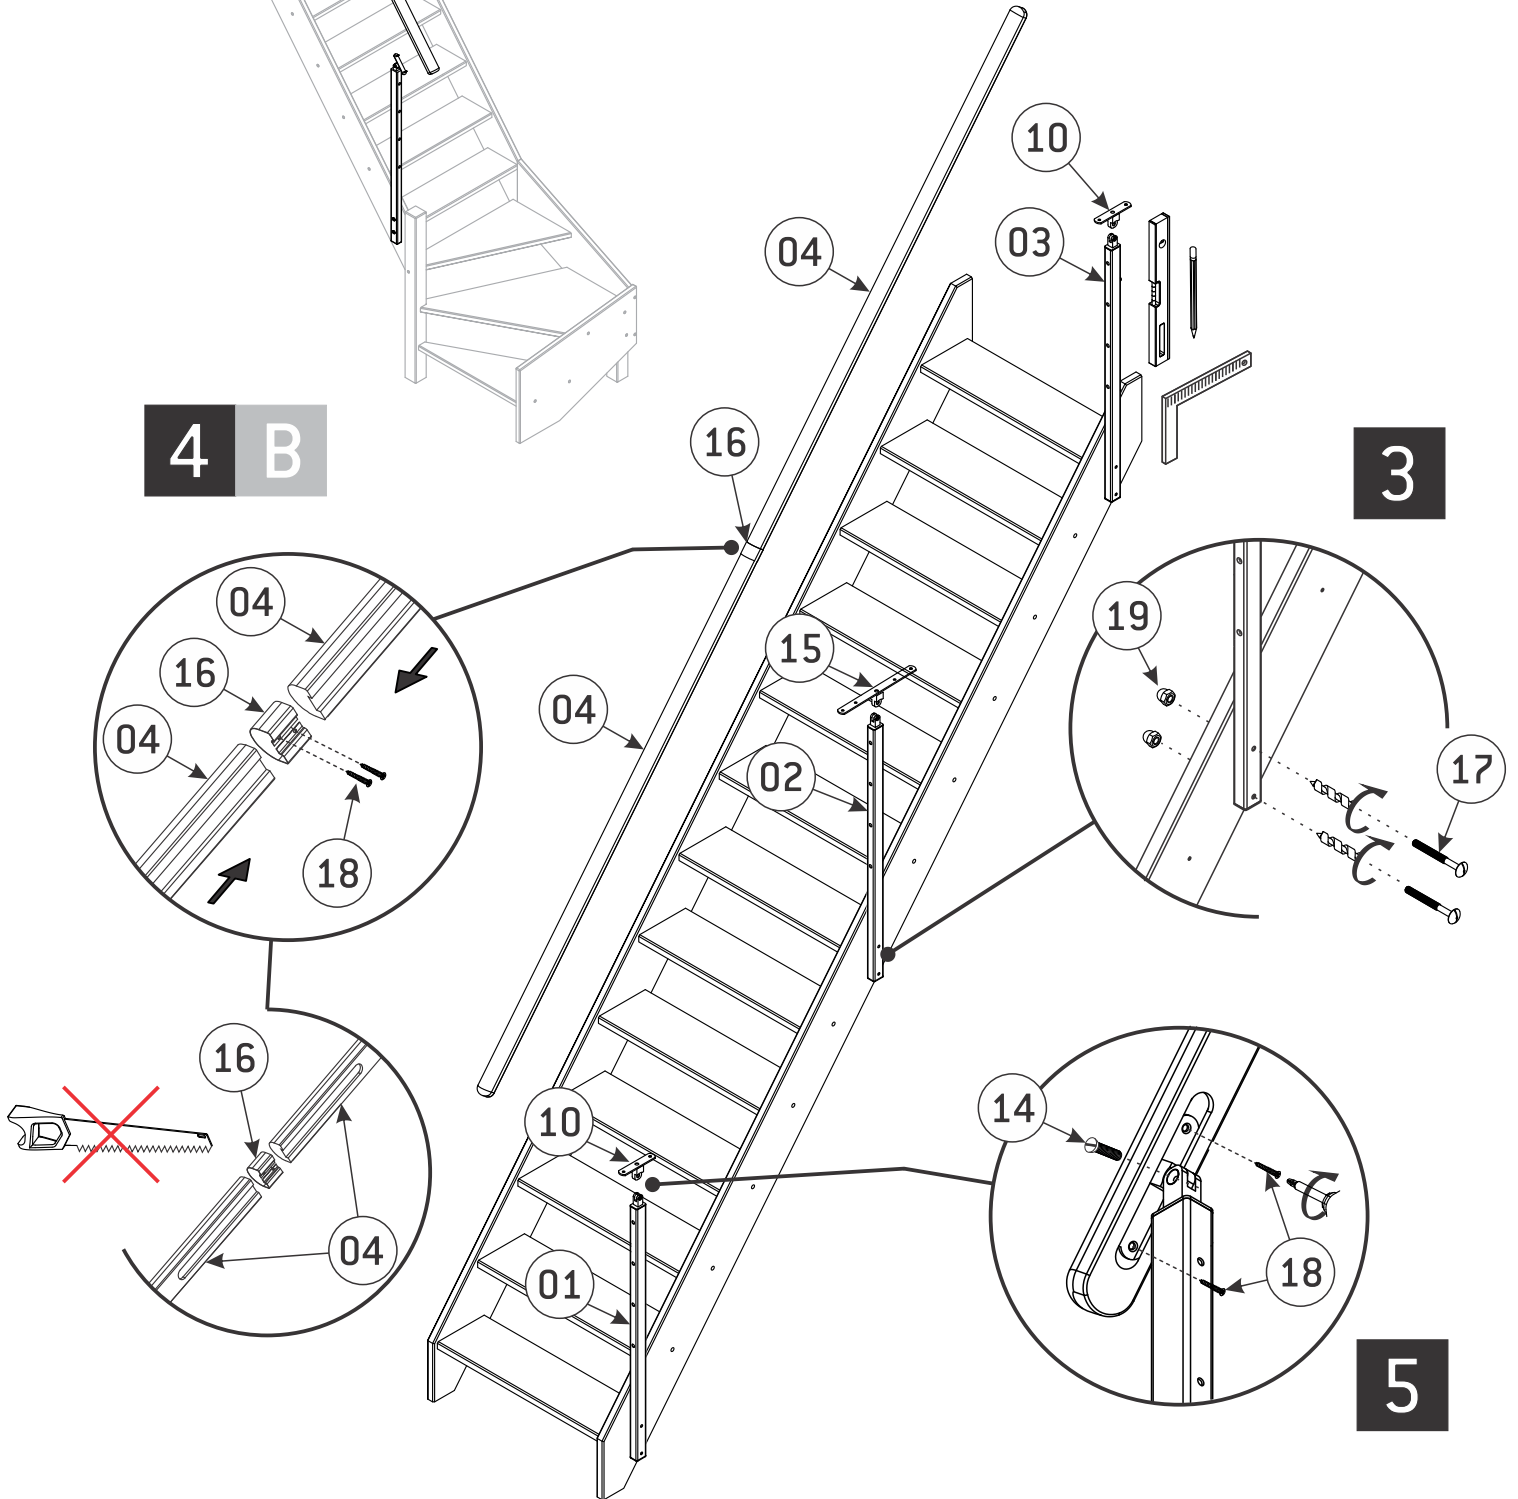

**3**

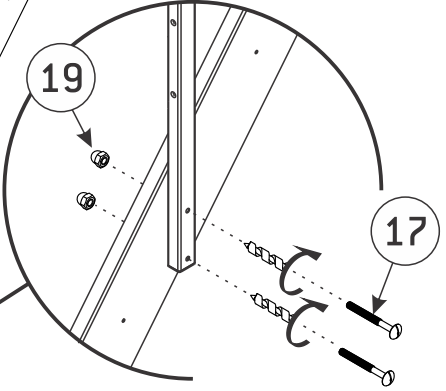

**5**

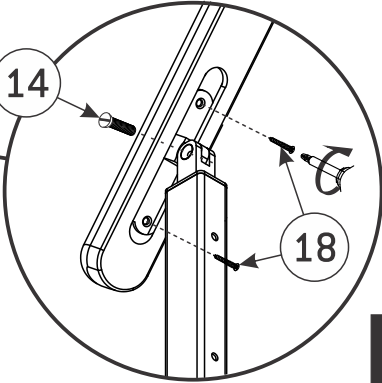

6

